



Zusammenfassung-Raumbuch	
Ebene	Nutzfläche


EG	1077,76 m²
Total	1077,76 m²

Containerliste				
Anzahl	Containertyp	Container länge	Container breite	Container höhe

2	2438x6010	6000	2500	2800
1	2438x9010	9000	2500	2800
1	2500x2995	2995	2500	2800
1	2500x6558	6558	2500	2800
18	6000x2995	6000	2995	2800
15	6058x2995	6058	2995	2800
17	6558x2995	6558	2995	2800
Grand total: 55				

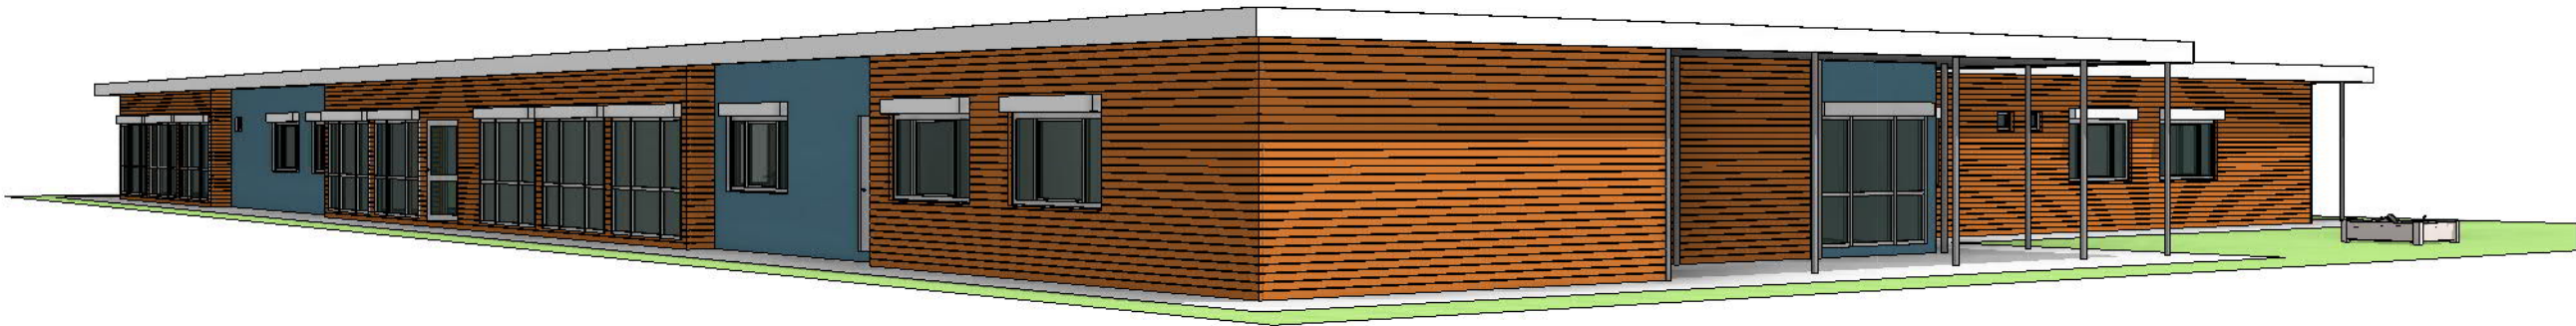

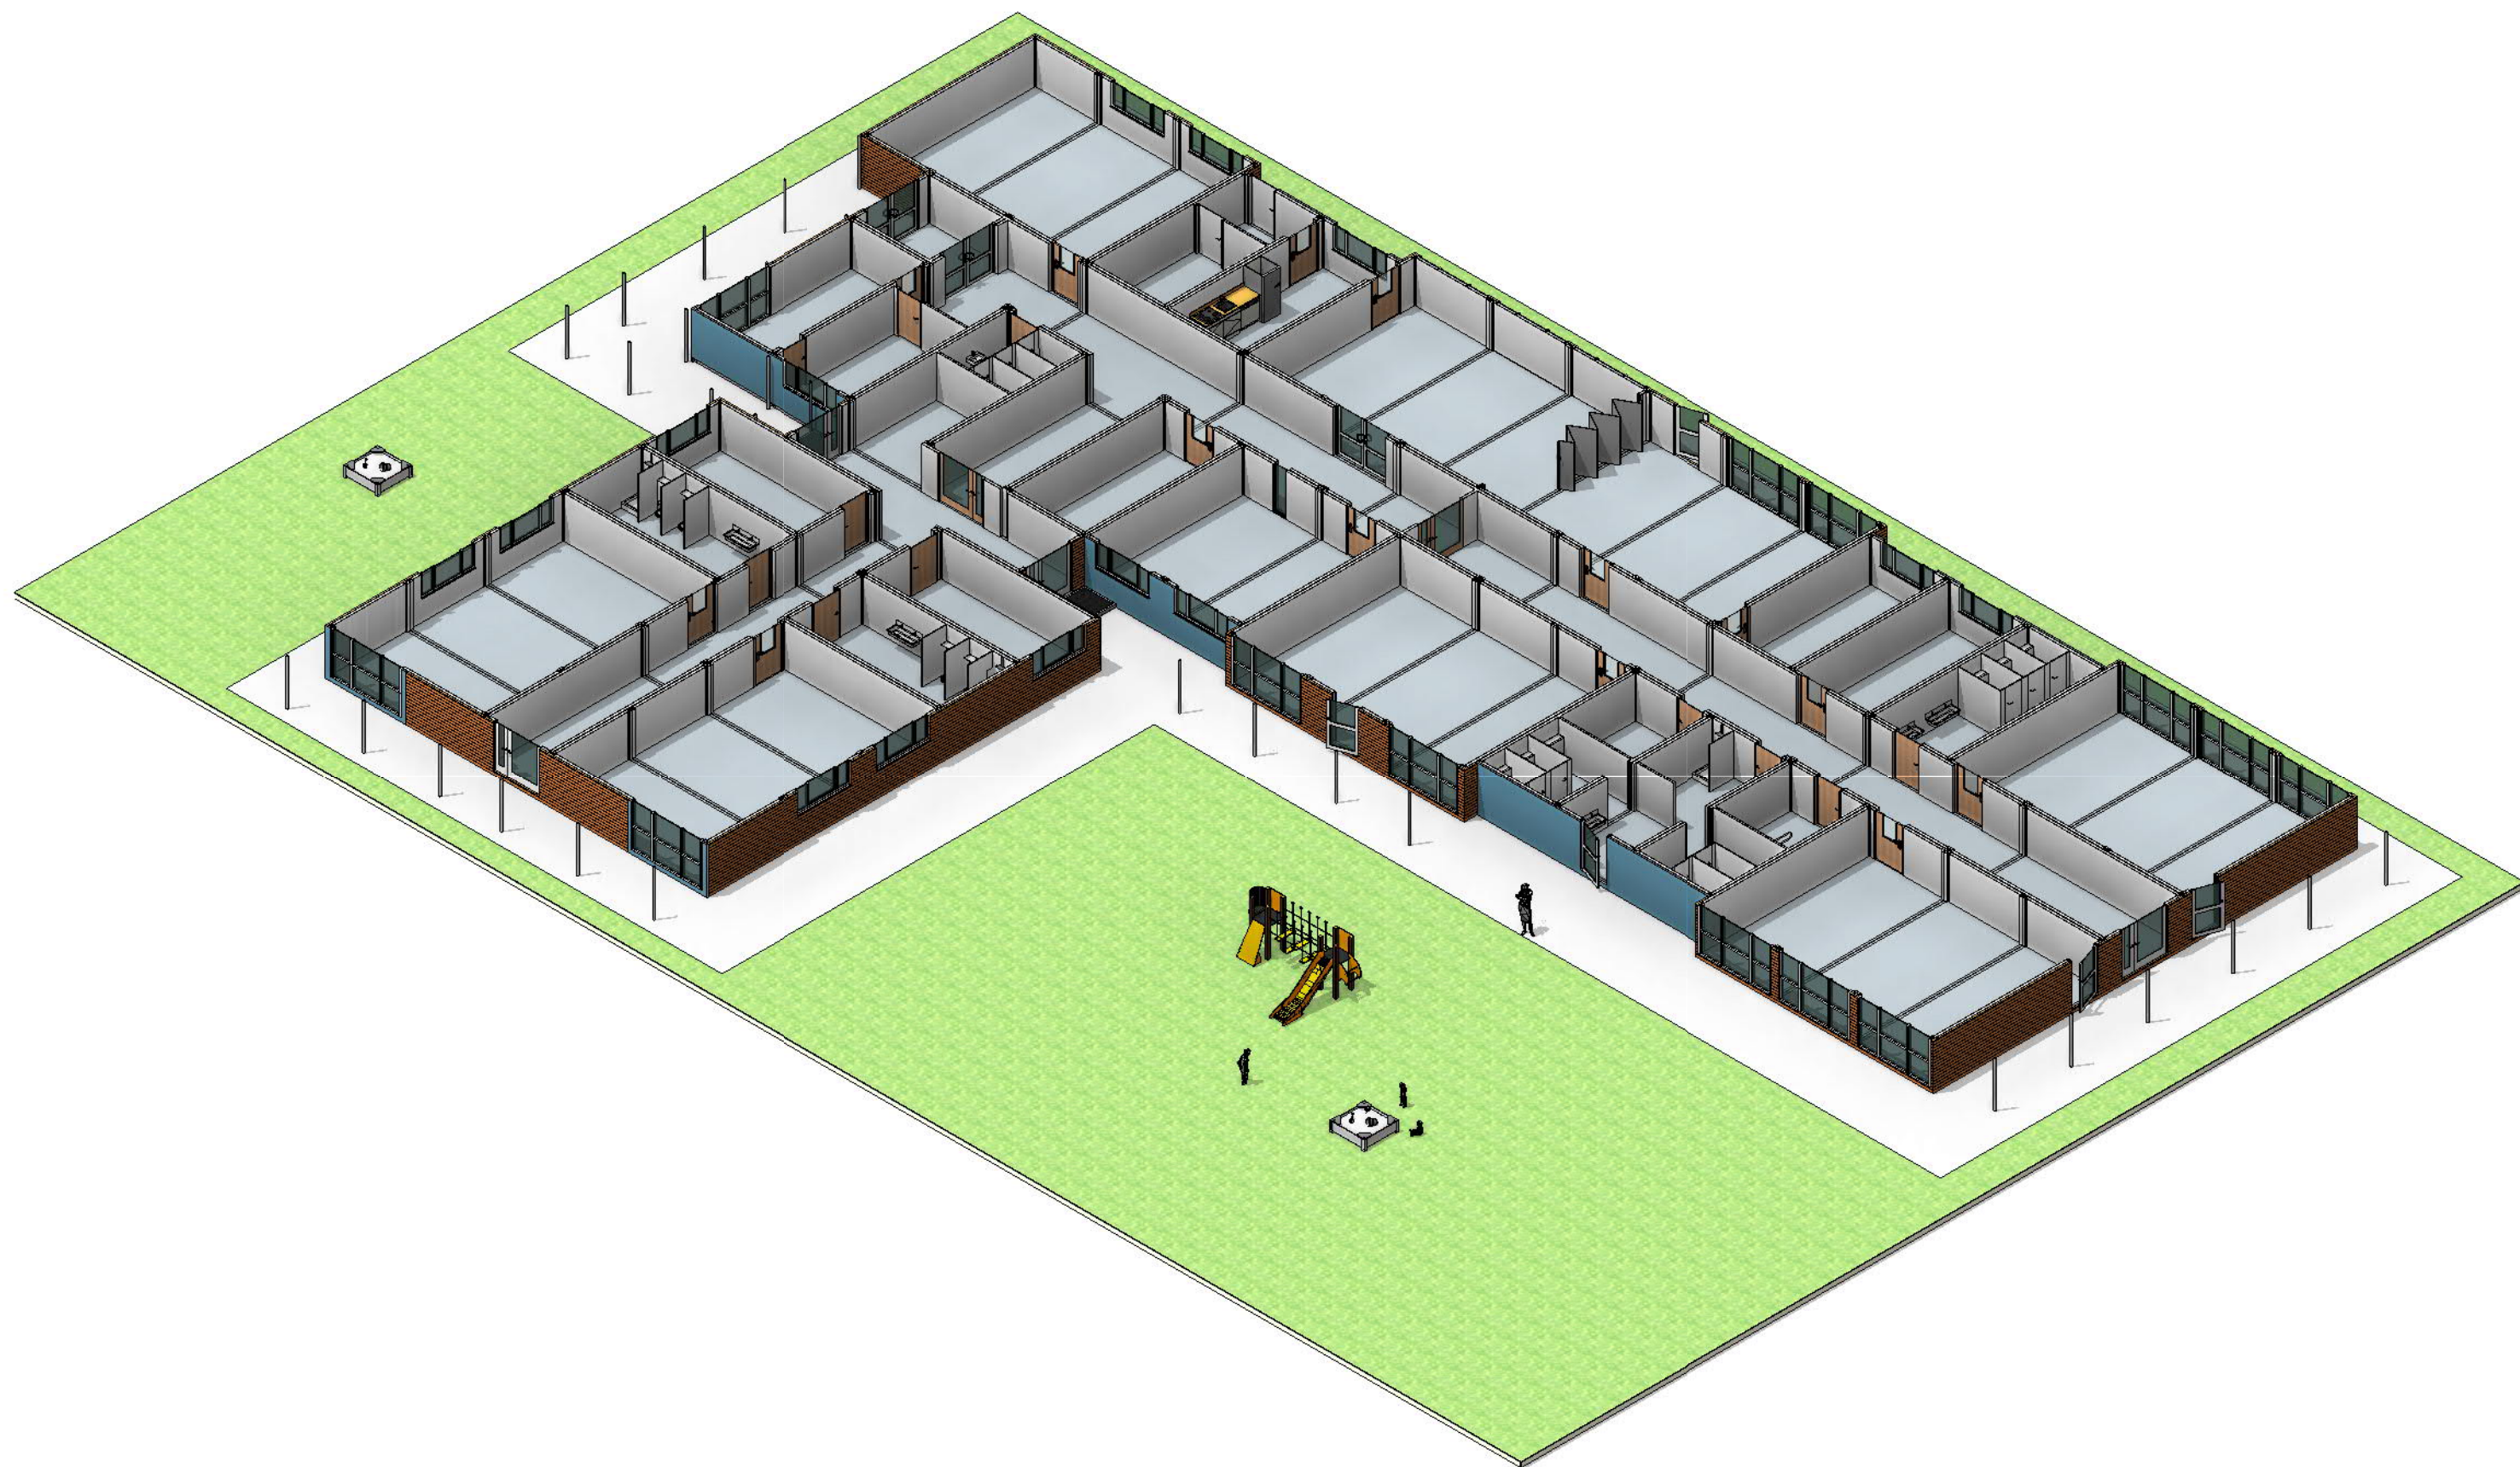

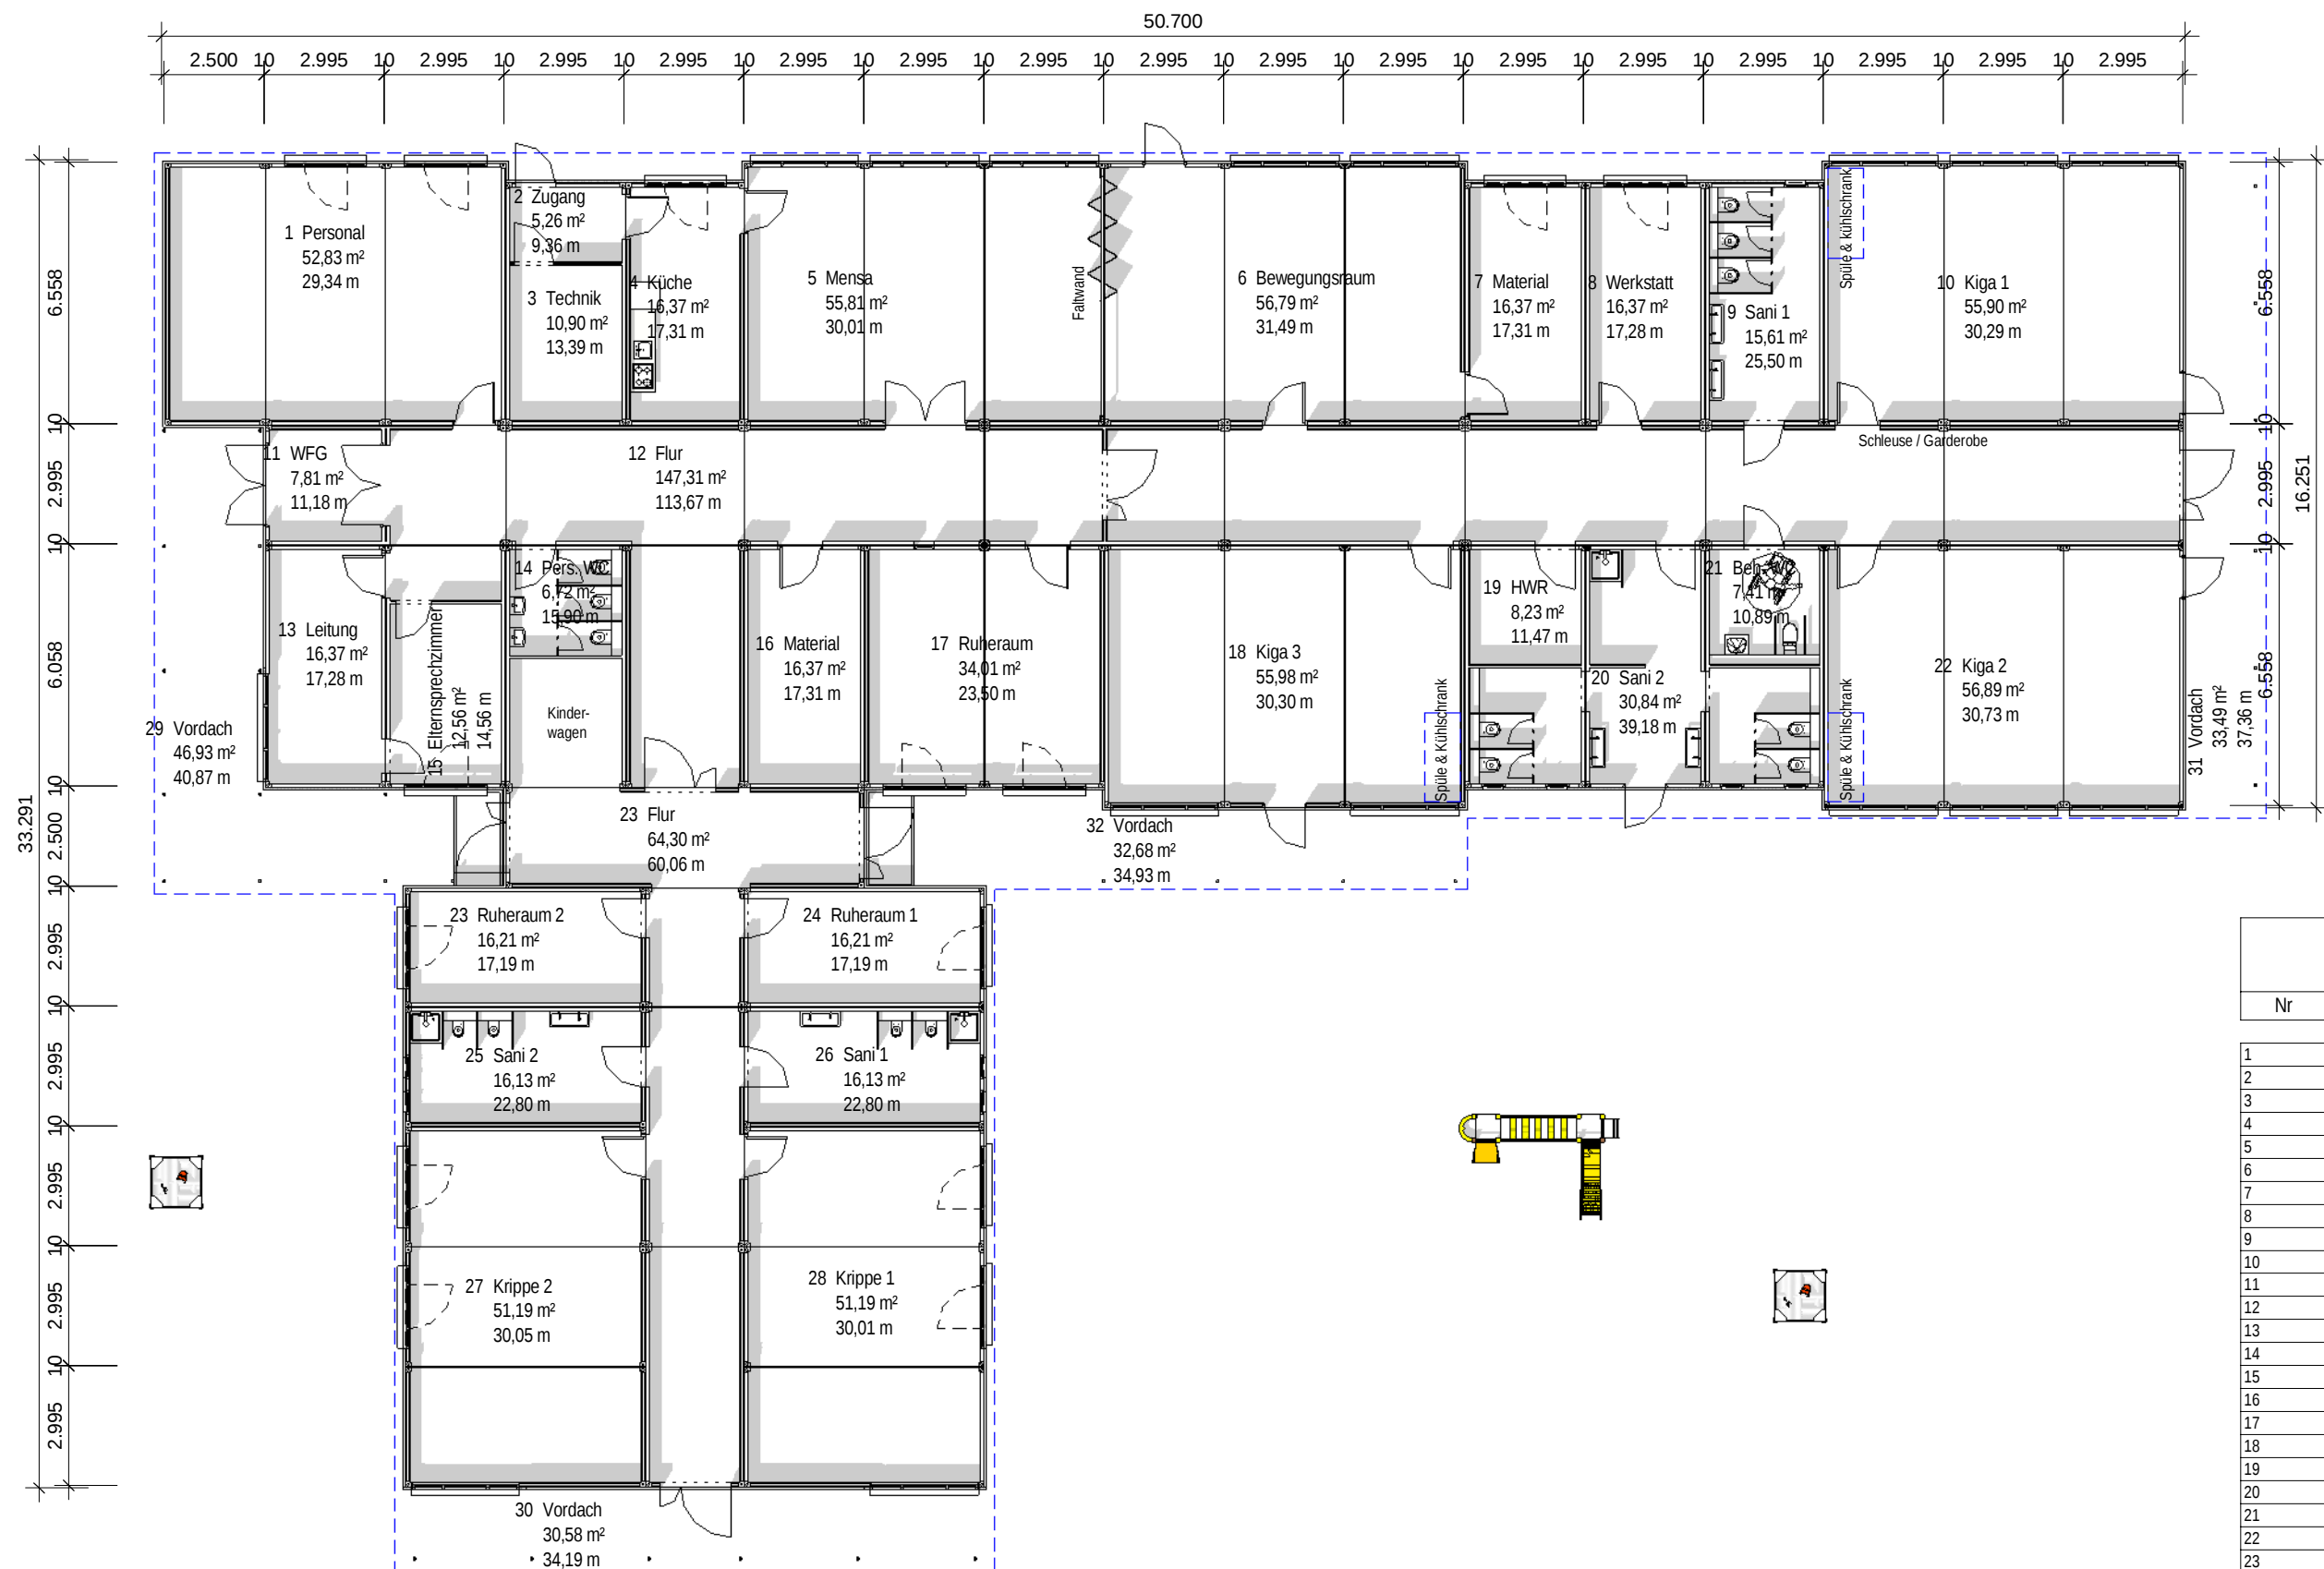

0.EG Raumbuch		
Nr	Name	Nutzfläche
1	Personal	52,83 m²
2	Zugang	5,26 m²
3	Technik	10,90 m²
4	Küche	16,37 m²
5	Mensa	55,81 m²
6	Bewegungsraum	56,79 m²
7	Material	16,37 m²
8	Werkstatt	16,37 m²
9	Sani 1	15,61 m²
10	Kiga 1	55,90 m²
11	WFG	7,81 m²
12	Flur	147,31 m²
13	Leitung	16,37 m²
14	Pers. WC	6,72 m²
15	Elternsprechzimmer	12,56 m²
16	Material	16,37 m²
17	Ruheraum	34,01 m²
18	Kiga 3	55,98 m²
19	HWR	8,23 m²
20	Sani 2	30,84 m²
21	Beh. WC	7,41 m²
22	Kiga 2	56,89 m²
23	Flur	64,30 m²
23	Ruheraum 2	16,21 m²
24	Ruheraum 1	16,21 m²
25	Sani 2	16,13 m²
26	Sani 1	16,13 m²
27	Krippe 2	51,19 m²
28	Krippe 1	51,19 m²
29	Vordach	46,93 m²
30	Vordach	30,58 m²
31	Vordach	33,49 m²
32	Vordach	32,68 m²
Total		1077,76 m²

Erdgeschoss
1 : 175

4
1:175



2
1:175



3
1:175



1
1:175

