

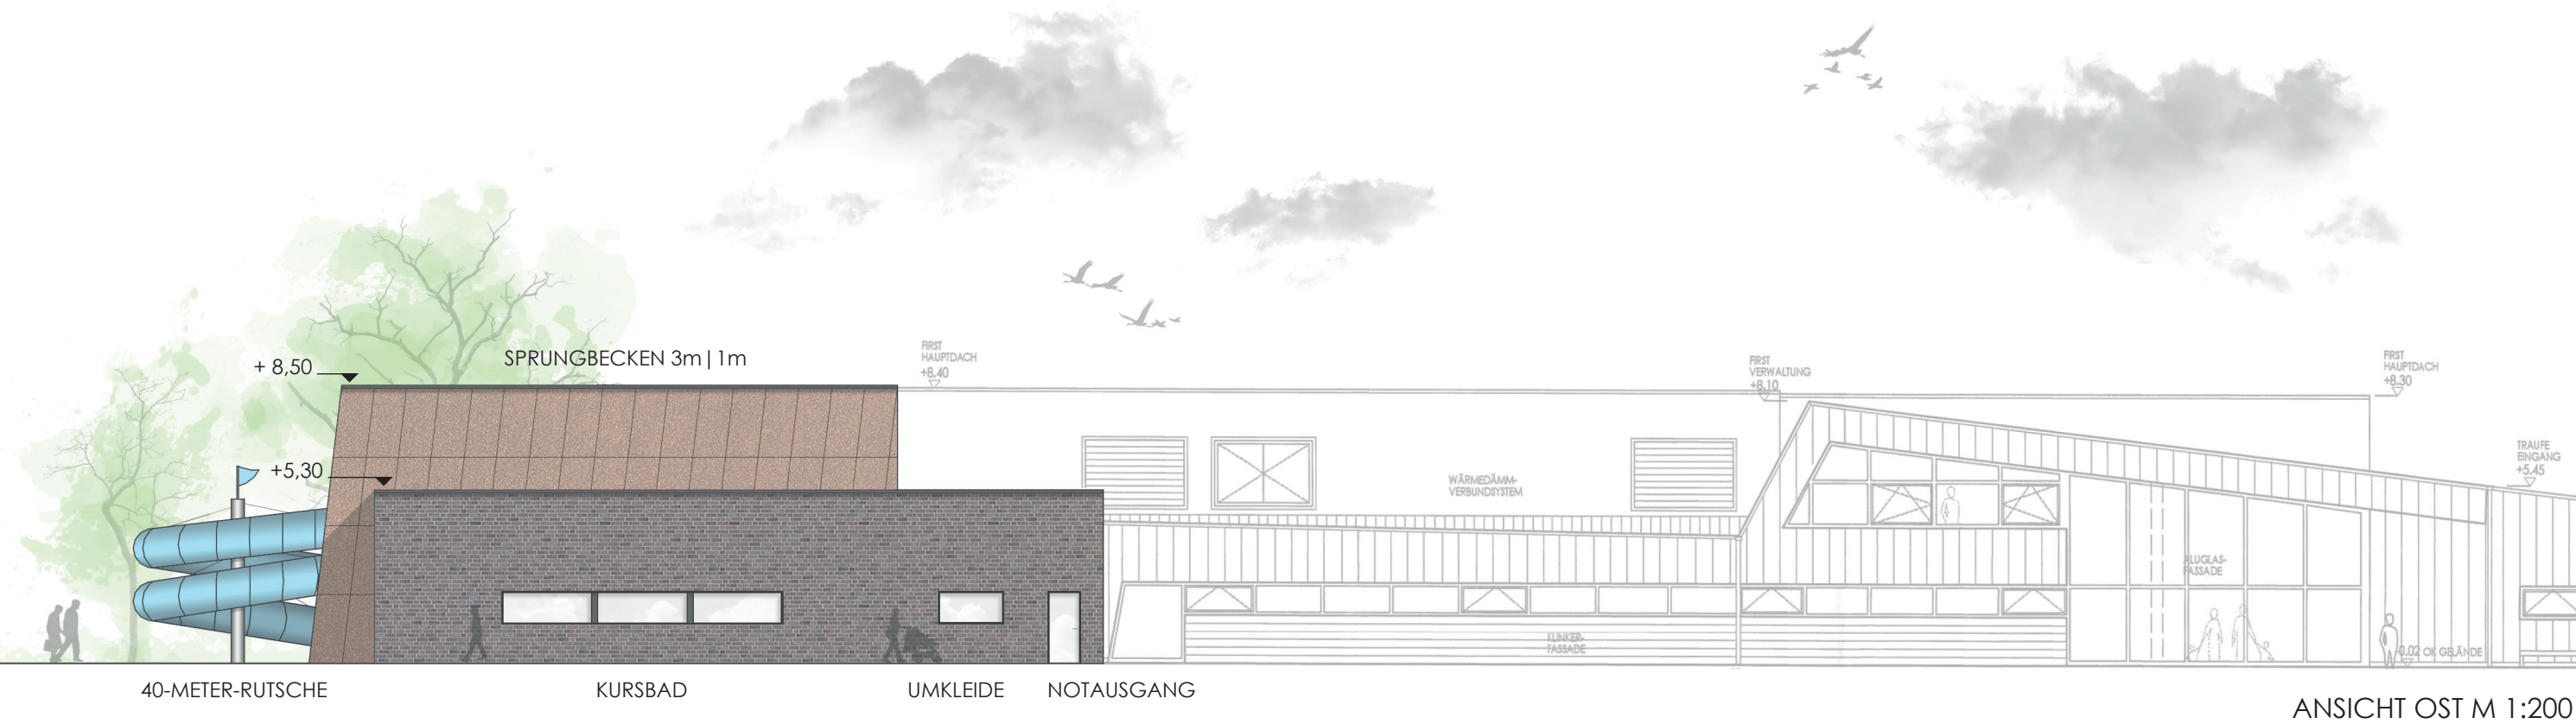


NEUBAU KURSBECKEN AQUAFERRUM FRIESOYTHE

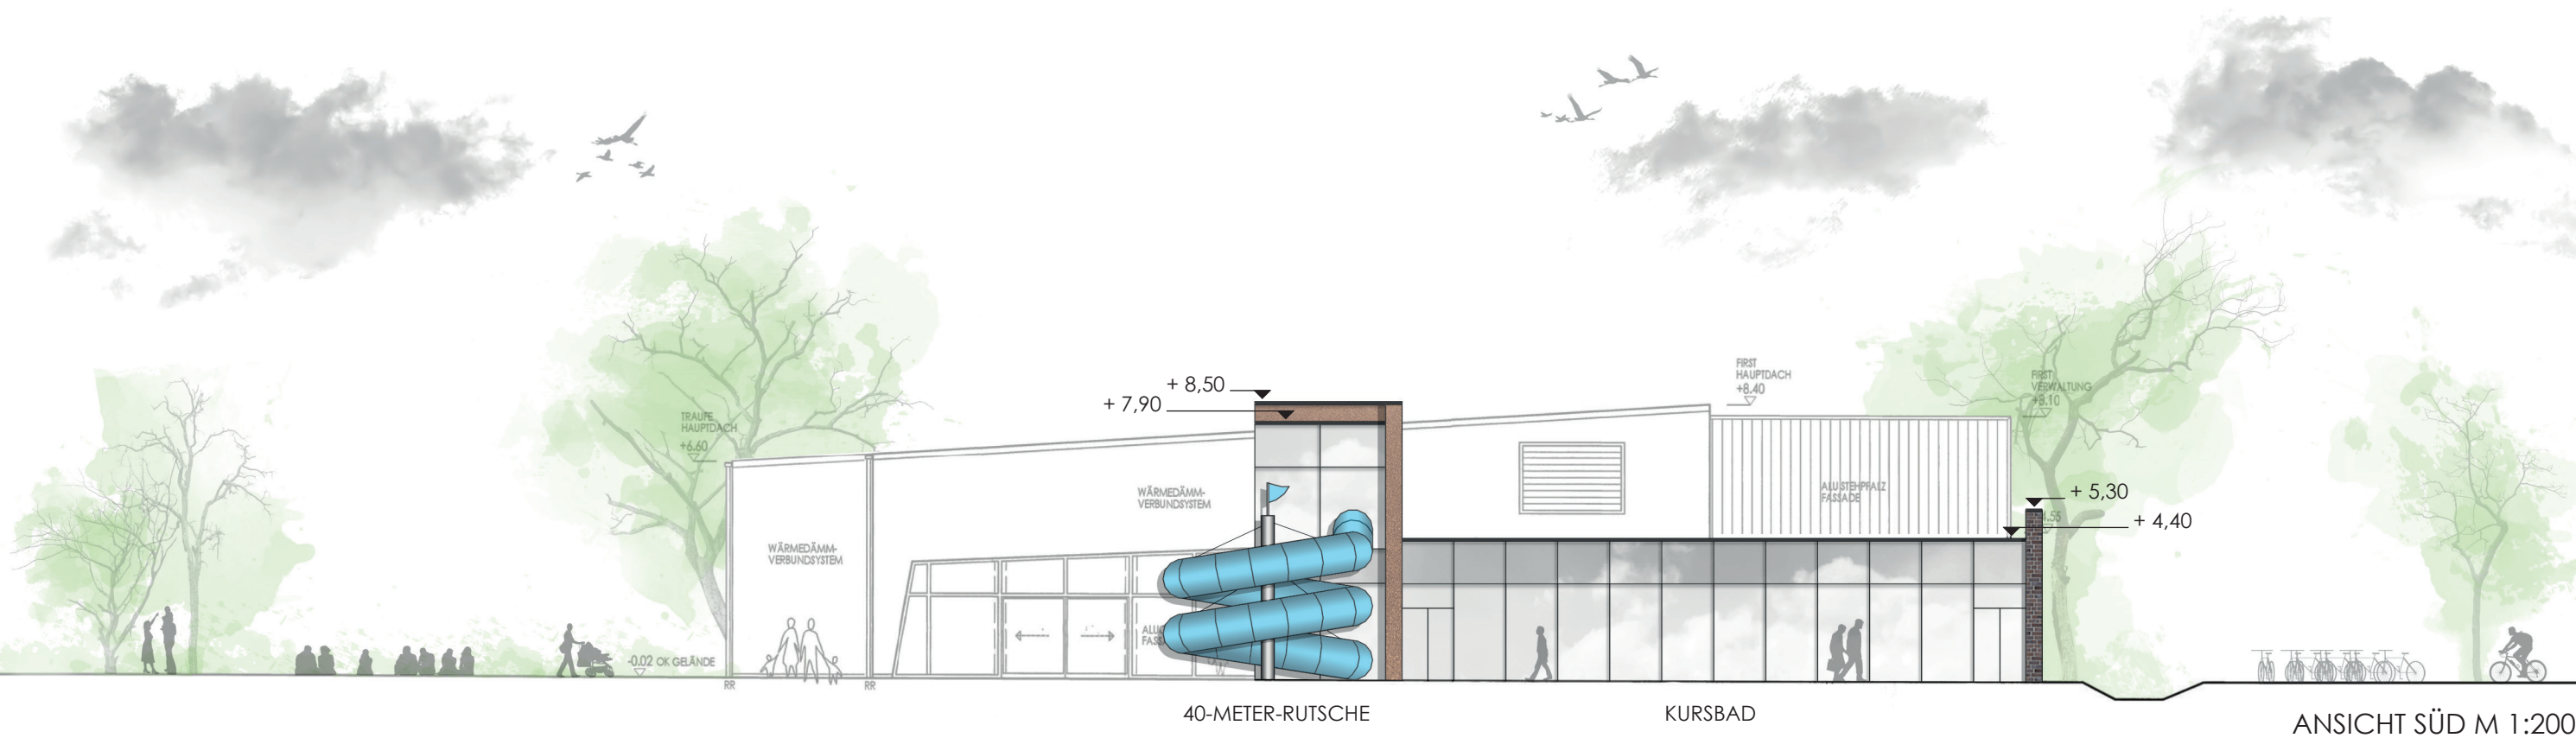

NEUBAU KURSBECKEN AQUAFERRUM FRIESOYTHE

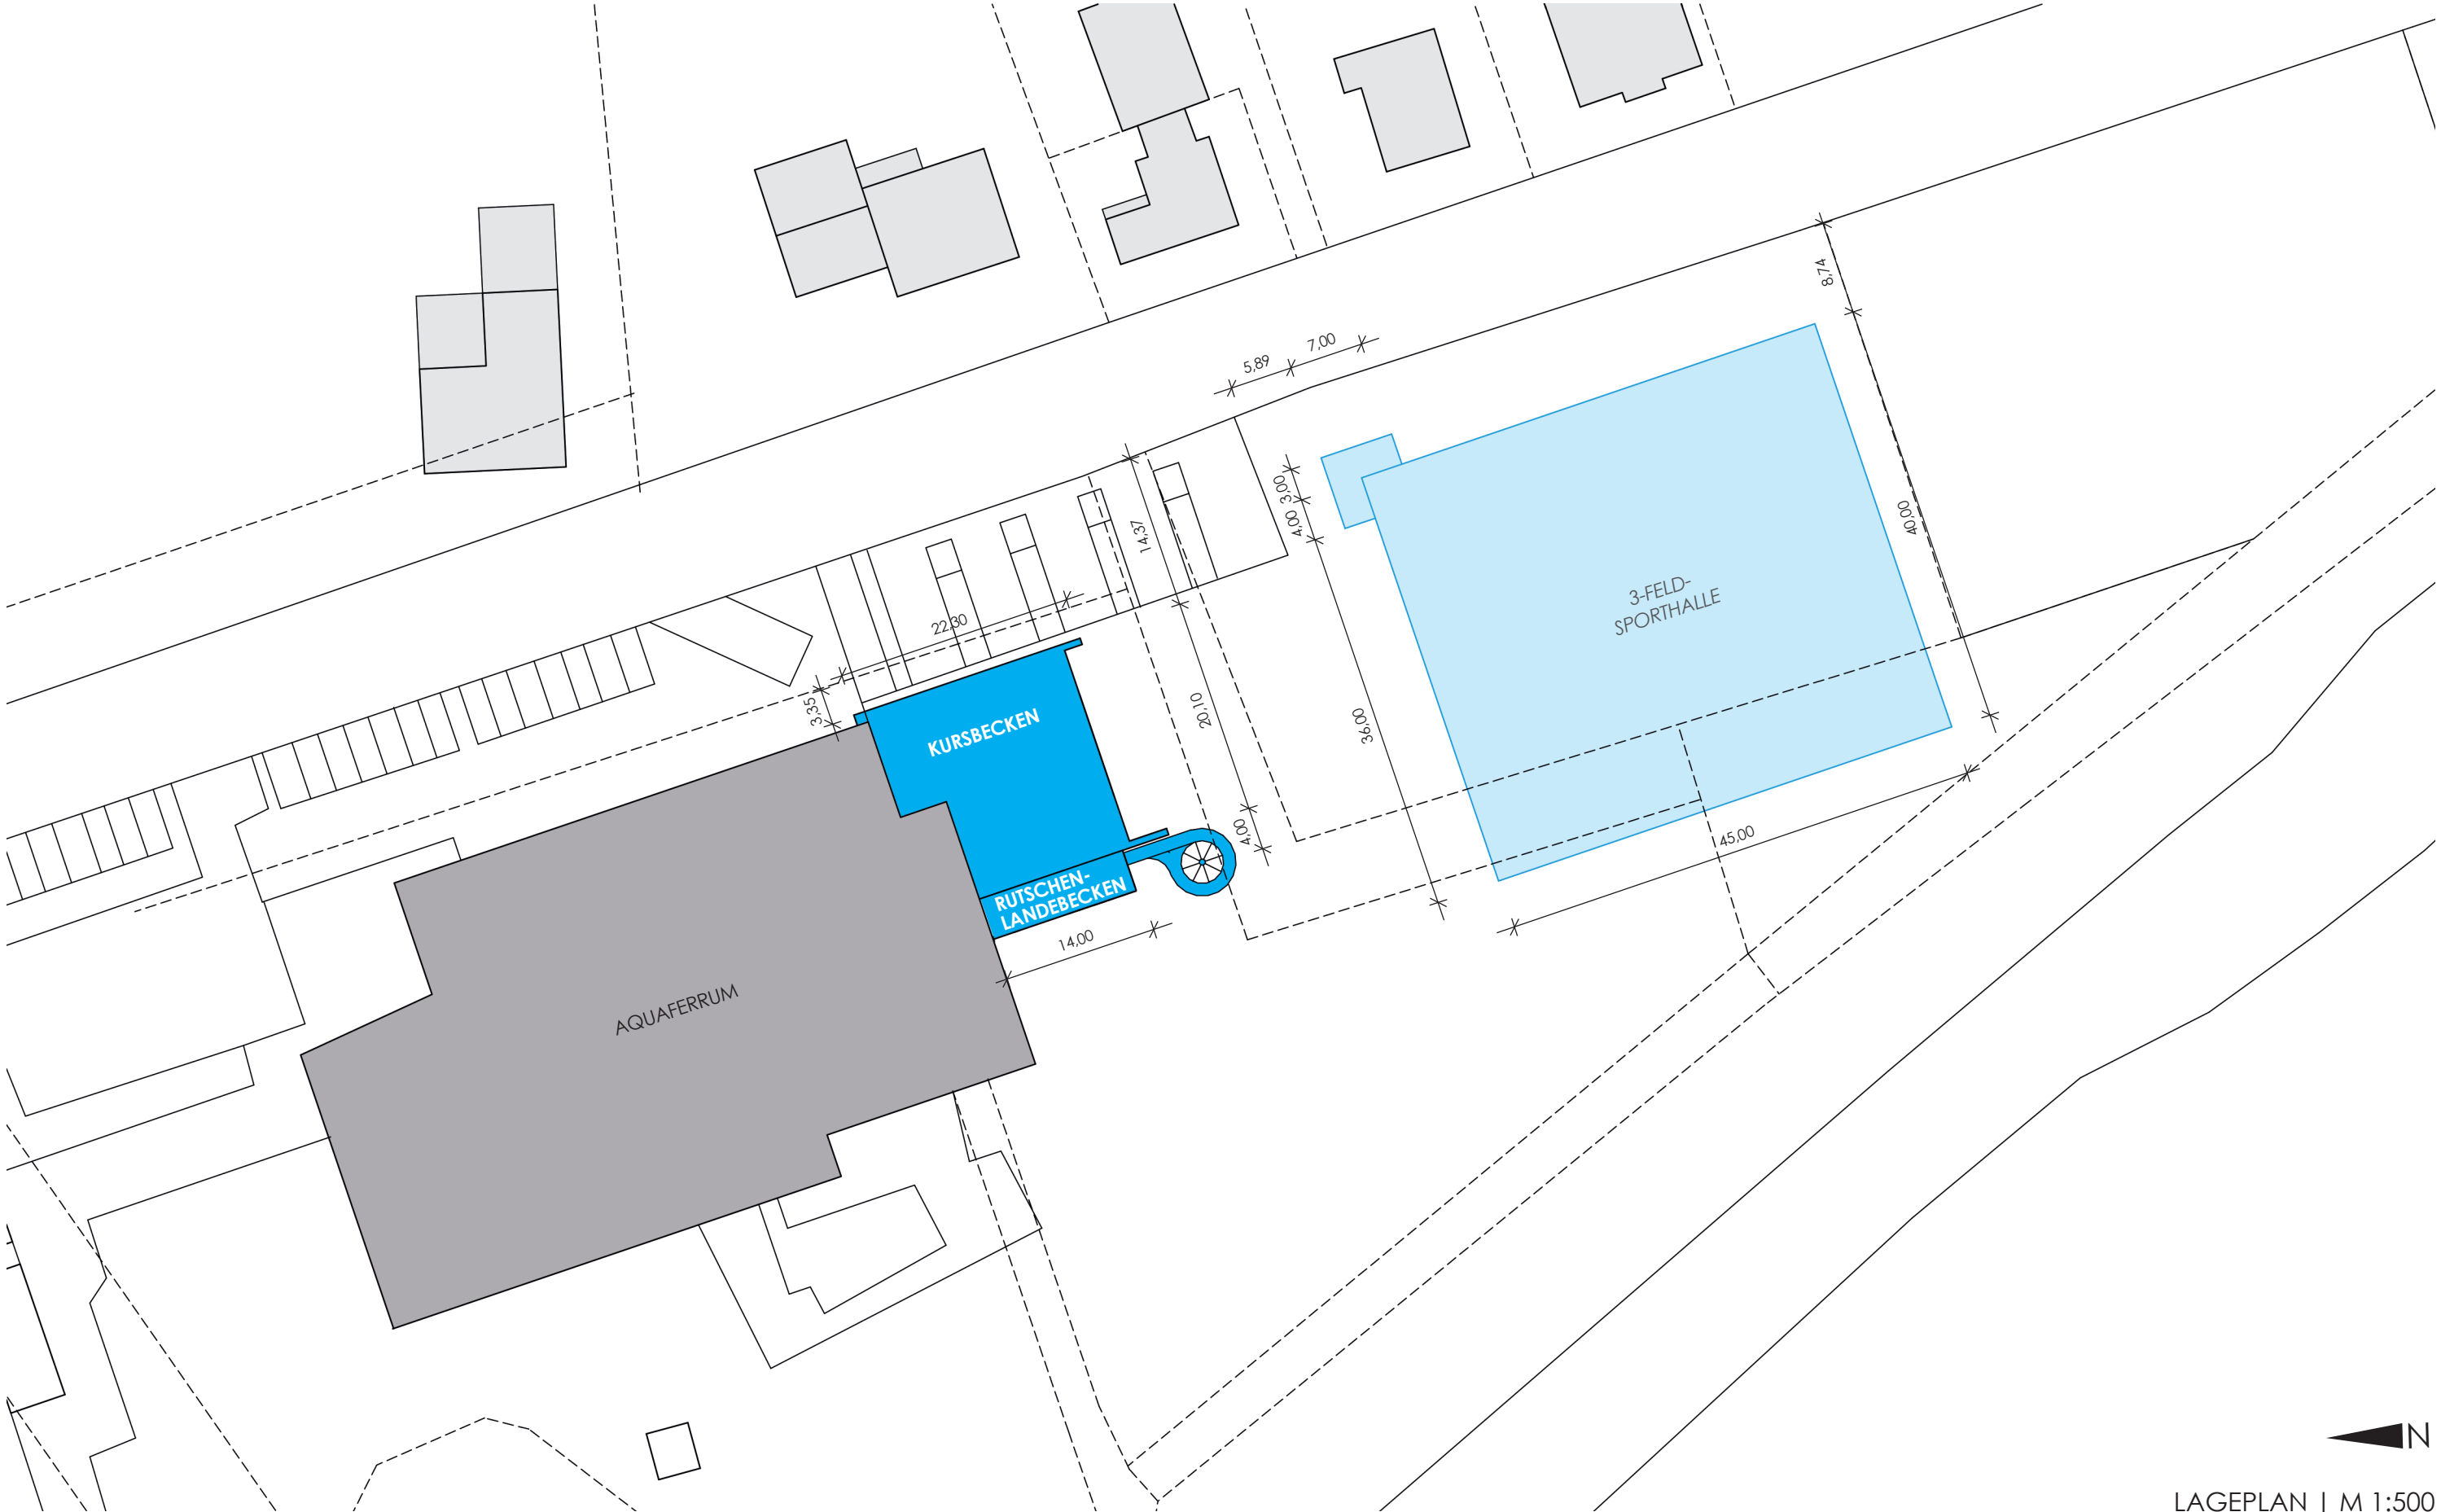




This architectural floor plan shows a building with a complex layout. The plan includes a large central hall (LUFTRAUM SCHWIMMHALLE) with a grid of columns. To the left, there is a large hall (LUFTRAUM EINGANGSHALLE) and a technical room (TECHNIK). The top section contains several smaller rooms, including a kitchen (KÜCHE), a dining area (AUFENTHALT), and a bathroom (WC). A large outdoor area (40m - RUTSCHE) is located on the right side, adjacent to a gallery (GALERIE). The plan also shows a central ventilation unit (LÜFTUNGS-ZENTRALE) and various other rooms and corridors. Dimensions and room numbers are provided throughout the plan.

Rooms and areas shown include:

- 2.1 BÜRO 16.00 m²
- 2.2 AUFENTHALT 26.00 m²
- FLUR 12.62 m²
- PUMI 1.80 m²
- 2.5 UMKLEIDE 7.00 m²
- 2.4 WC H 5.00 m²
- 2.4 WC D 5.00 m²
- TREPPENHAUS 11.58 m²
- TECHNIK ±4.23
- LÜFTUNGSGERÄT GASTRONOMIE Q=7.000 m³/h
- LÜFTUNGS-ZENTRALE 173.84 m²
- LÜFTUNGSGERÄT UMKLEIDE Q=10.500 m³/h
- LÜFTUNGSGERÄT SCHWIMMHALLE Q=36.000 m³/h
- LUFTRAUM SCHWIMMHALLE
- GALERIE
- 40m - RUTSCHE

Dimensions and other labels include:

- 7.71, 9.15, 8.05, 21.15, 5.37, 22.30
- 2.95, 11, 5.40, 2.00
- ±0.00, +3.34, +3.24, +3.59, +3.56
- 29.68, 5.52, 14.00, 4.0
- 20.10

The floor plan illustrates the layout of a wastewater treatment plant, organized into several functional zones:

- Top Section:** A large rectangular area labeled "BEREICH EINGANGSHALLE UND UMKLEIDEN NICHT UNTERKELLERT" (Entrance hall and cloakroom, not basemented). To its right is a dashed-line rectangle labeled "NICHT UNTERKELLERTER BEREICH" (Not basemented area).
- Central-Left Section:** A row of rectangular tanks and rooms including:
 - LÜFTUNG (Ventilation) with area 16.93 m².
 - NSHV (Not-Saug-Vorflut) with area 16.77 m.
 - WERKSTATT (Workshop) with area 12.77 m.
 - SHBE (Schwimmkörperbehälter) with area 5.00 m².
 - 7.2 ELA. (Electrical room) with area 5.00 m².
 - LAGER (Storage) with area 10.77 m.
- Central-Right Section:** A large rectangular area labeled "7.5 TECHNIKKELLER" (Technical basement) with area 528.96 m² and dimensions 219.88 m. It contains several circular tanks and a rectangular tank labeled "ULTRAFILTRATION SPRINGGEREICHEN" (1.80 x 2.20 m x 2.70).
- Bottom Section:** A large rectangular area labeled "7.8 VERBINDUNGSGANG" (Connection corridor) with area 31.71 m². It contains a row of circular tanks and a rectangular tank labeled "ULTRAFILTRATION AUSSENGERREICHEN" (1.80 x 2.20 m x 2.70).
- Infrastructure:** The plan shows a network of pipes, valves, and structural elements. Key features include:
 - "TREPPE" (Staircase) and "TREPPENHAUS" (Staircase house) in the upper central area.
 - "ULTRAFILTRATION SCHWIMMERBECKEN" (4.70 x 2.00 m x 2.00 m) and "ULTRAFILTRATION PLANSCHBECKEN" (1.80 x 2.00 m x 1.50).
 - "PUMPENGRUPPE 1.00 x 1.20 x 1.50 MIT GITTERGOS-ABDECKUNG" (Pump group with grate cover).
 - "WASSERTIEFE 1.20 m" (Water depth 1.20 m) and "WASSERTIEFE 1.80 m" (Water depth 1.80 m) labels.
 - "SOHLÜBERSTAND 50 cm" (Sole level 50 cm) and "SCHACHT" (Shaft) labels.
 - "0.5% GEFÄLLE" (0.5% slope) arrows indicating the direction of flow.

TECHNIK RUTSCHE

