


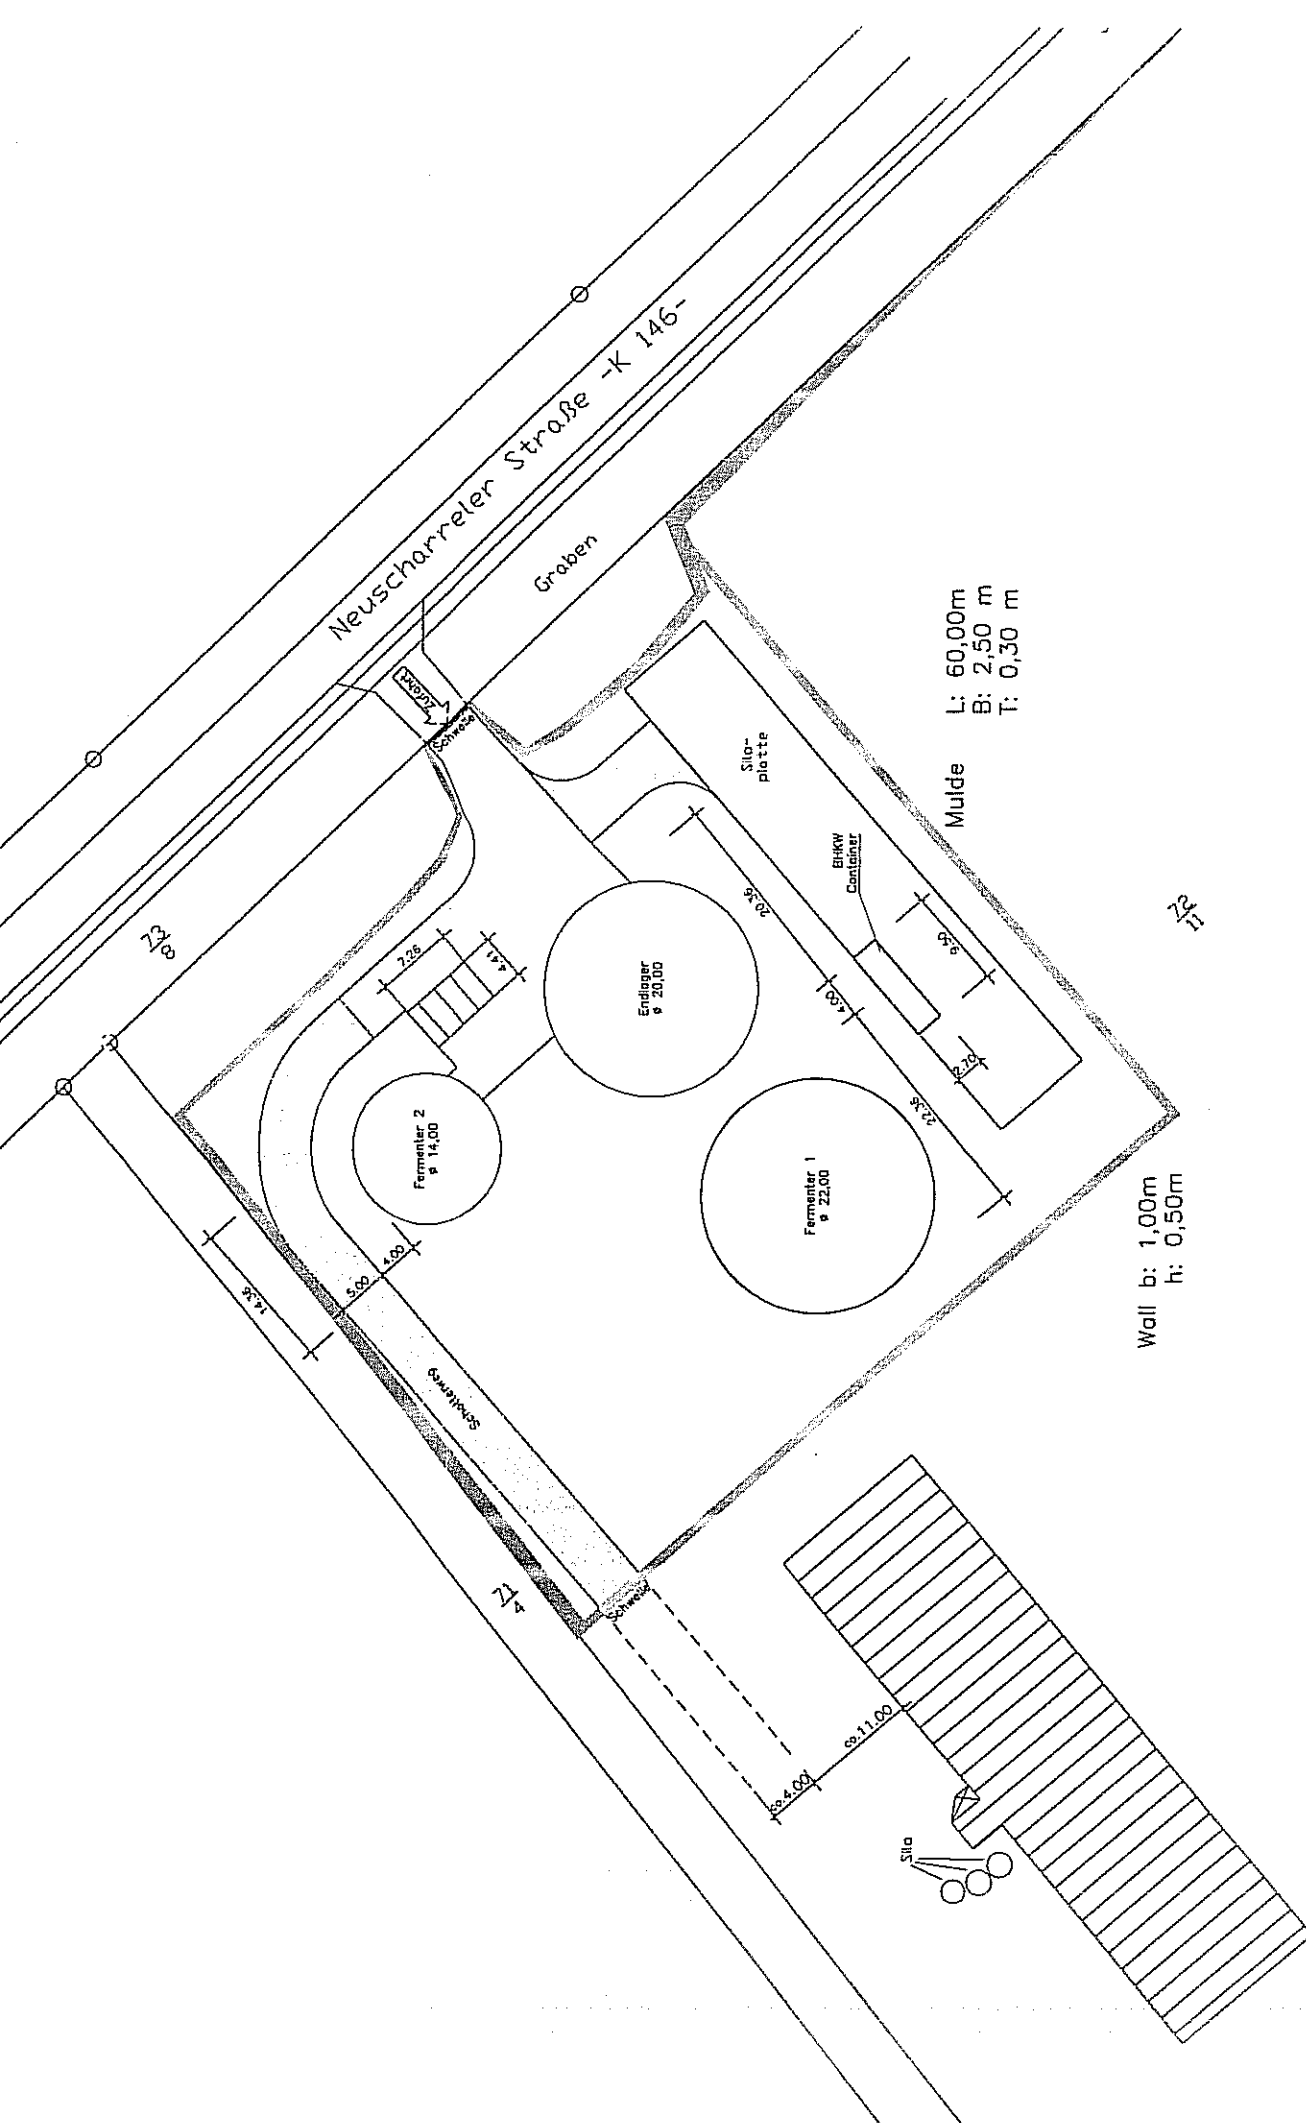

Neuscharreler Straße -K 146-

Graben

L: 60,00m
B: 2,50 m
T: 0,30 m

Mulde

Silo-
platte

BHKW
Container

Endlager
ø 20,00

Fermenter 2
ø 14,00

Fermenter 1
ø 22,00

Wall b: 1,00m
h: 0,50m

Silo

Z3

Z2

Z1